


Key:
▲ Traffic Signal

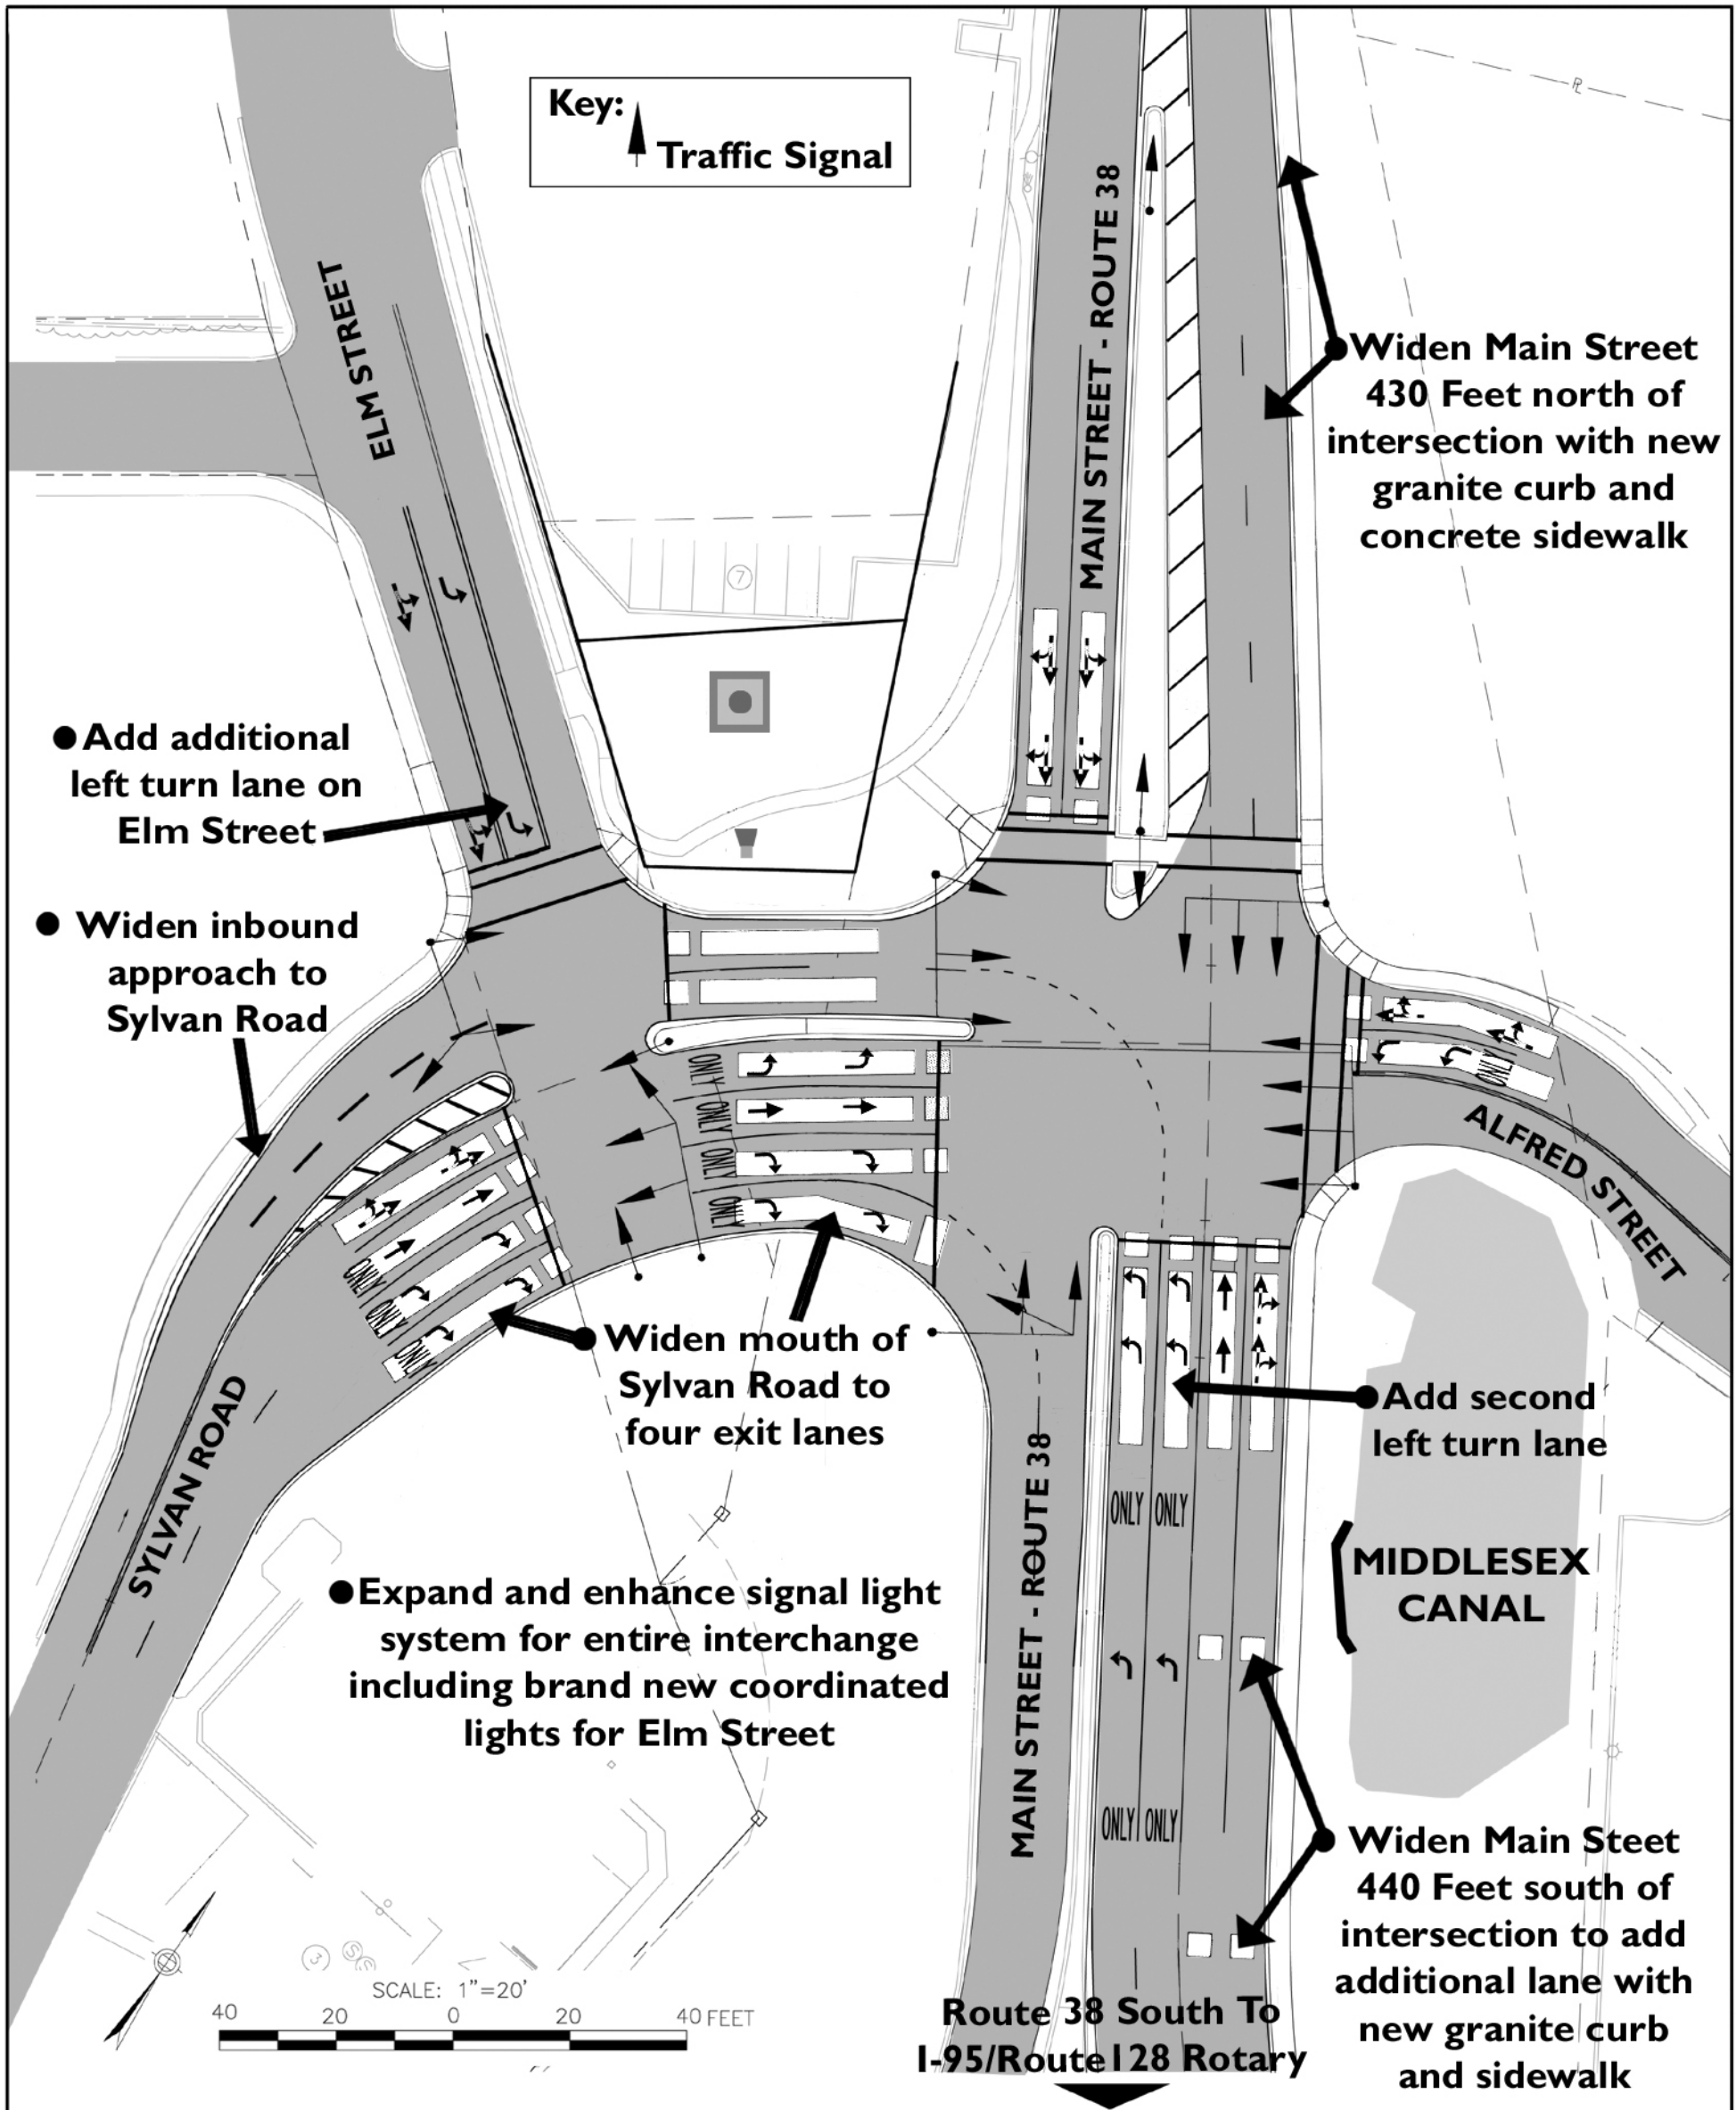

● Widen Main Street
430 Feet north of
intersection with new
granite curb and
concrete sidewalk

● Add additional
left turn lane on
Elm Street

● Widen inbound
approach to
Sylvan Road

● Widen mouth of
Sylvan Road to
four exit lanes

● Expand and enhance signal light
system for entire interchange
including brand new coordinated
lights for Elm Street

● Add second
left turn lane

● Widen Main Street
440 Feet south of
intersection to add
additional lane with
new granite curb
and sidewalk

Route 38 South To
I-95/Route 128 Rotary

Proposed Roadway Modifications at Main St/Elm St/Alfred St and Sylvan Rd, Woburn